

-:AREA STATEMENT:-

Total Area Of Layout ----- 04 Acres 00 Guntas (16187.42 Sqm)

SL.NO	VILLAGE NAME	SY.NO	TOTAL EXTENT		
			Acres	GUNTAS	KARAB
1	BOILAHALLI	74	02	00	00
2		118	02	00	00
Total Area			04	00	00

-:LAND USE ANALYSIS:-

Total Area Of Layout ----- 04 Acres 00 Guntas (16187.42 Sqm)

SL.NO	DESCRIPTION	AREA IN SQMT	PERCENTAGE
1	RESIDENTIAL	8802.90	54.38 %
2	PARK	145.92	00.90 %
3	STREETS	7238.60	44.72 %
TOTAL AREA		16187.42	100.00 %

-:PLOT DETAILS:-

SL.NO	PLOT SIZE	NO. OF SITE
1	9.0mx12.0m	21
2	9.0mx14.57m	07
3	9.0mx15.0m	19
4	12.0mx18.0m	04
5	ODD SITES*	12
TOTAL		63

-:TITLE:-

V. KRISHNA KUMAR
D.C.E.
BCC-03-02 1/8 -947/2003-04

-:OWNER:-

A.VIJAYENDRA KUMAR


-:TITLE:-

PROPOSED RESIDENTIAL LAYOUT PLAN IN
SY.No.74,118, OF
BOILAHALLI VILLAGE,JALA HOBLI,
BANGALORE NORTH TALUK.

SURVEYED BY

S.M SURVEY CONSULTANTS
#455/E, 1st FLOOR, 4TH CROSS,
5TH MAIN,VIJAYANAGARA,
BANGALORE-560 040
PH :974274082, 9849845098
OFF:080-23380108
E-MAIL:smsurvey@gmail.com

SACIONING AUTHORITY

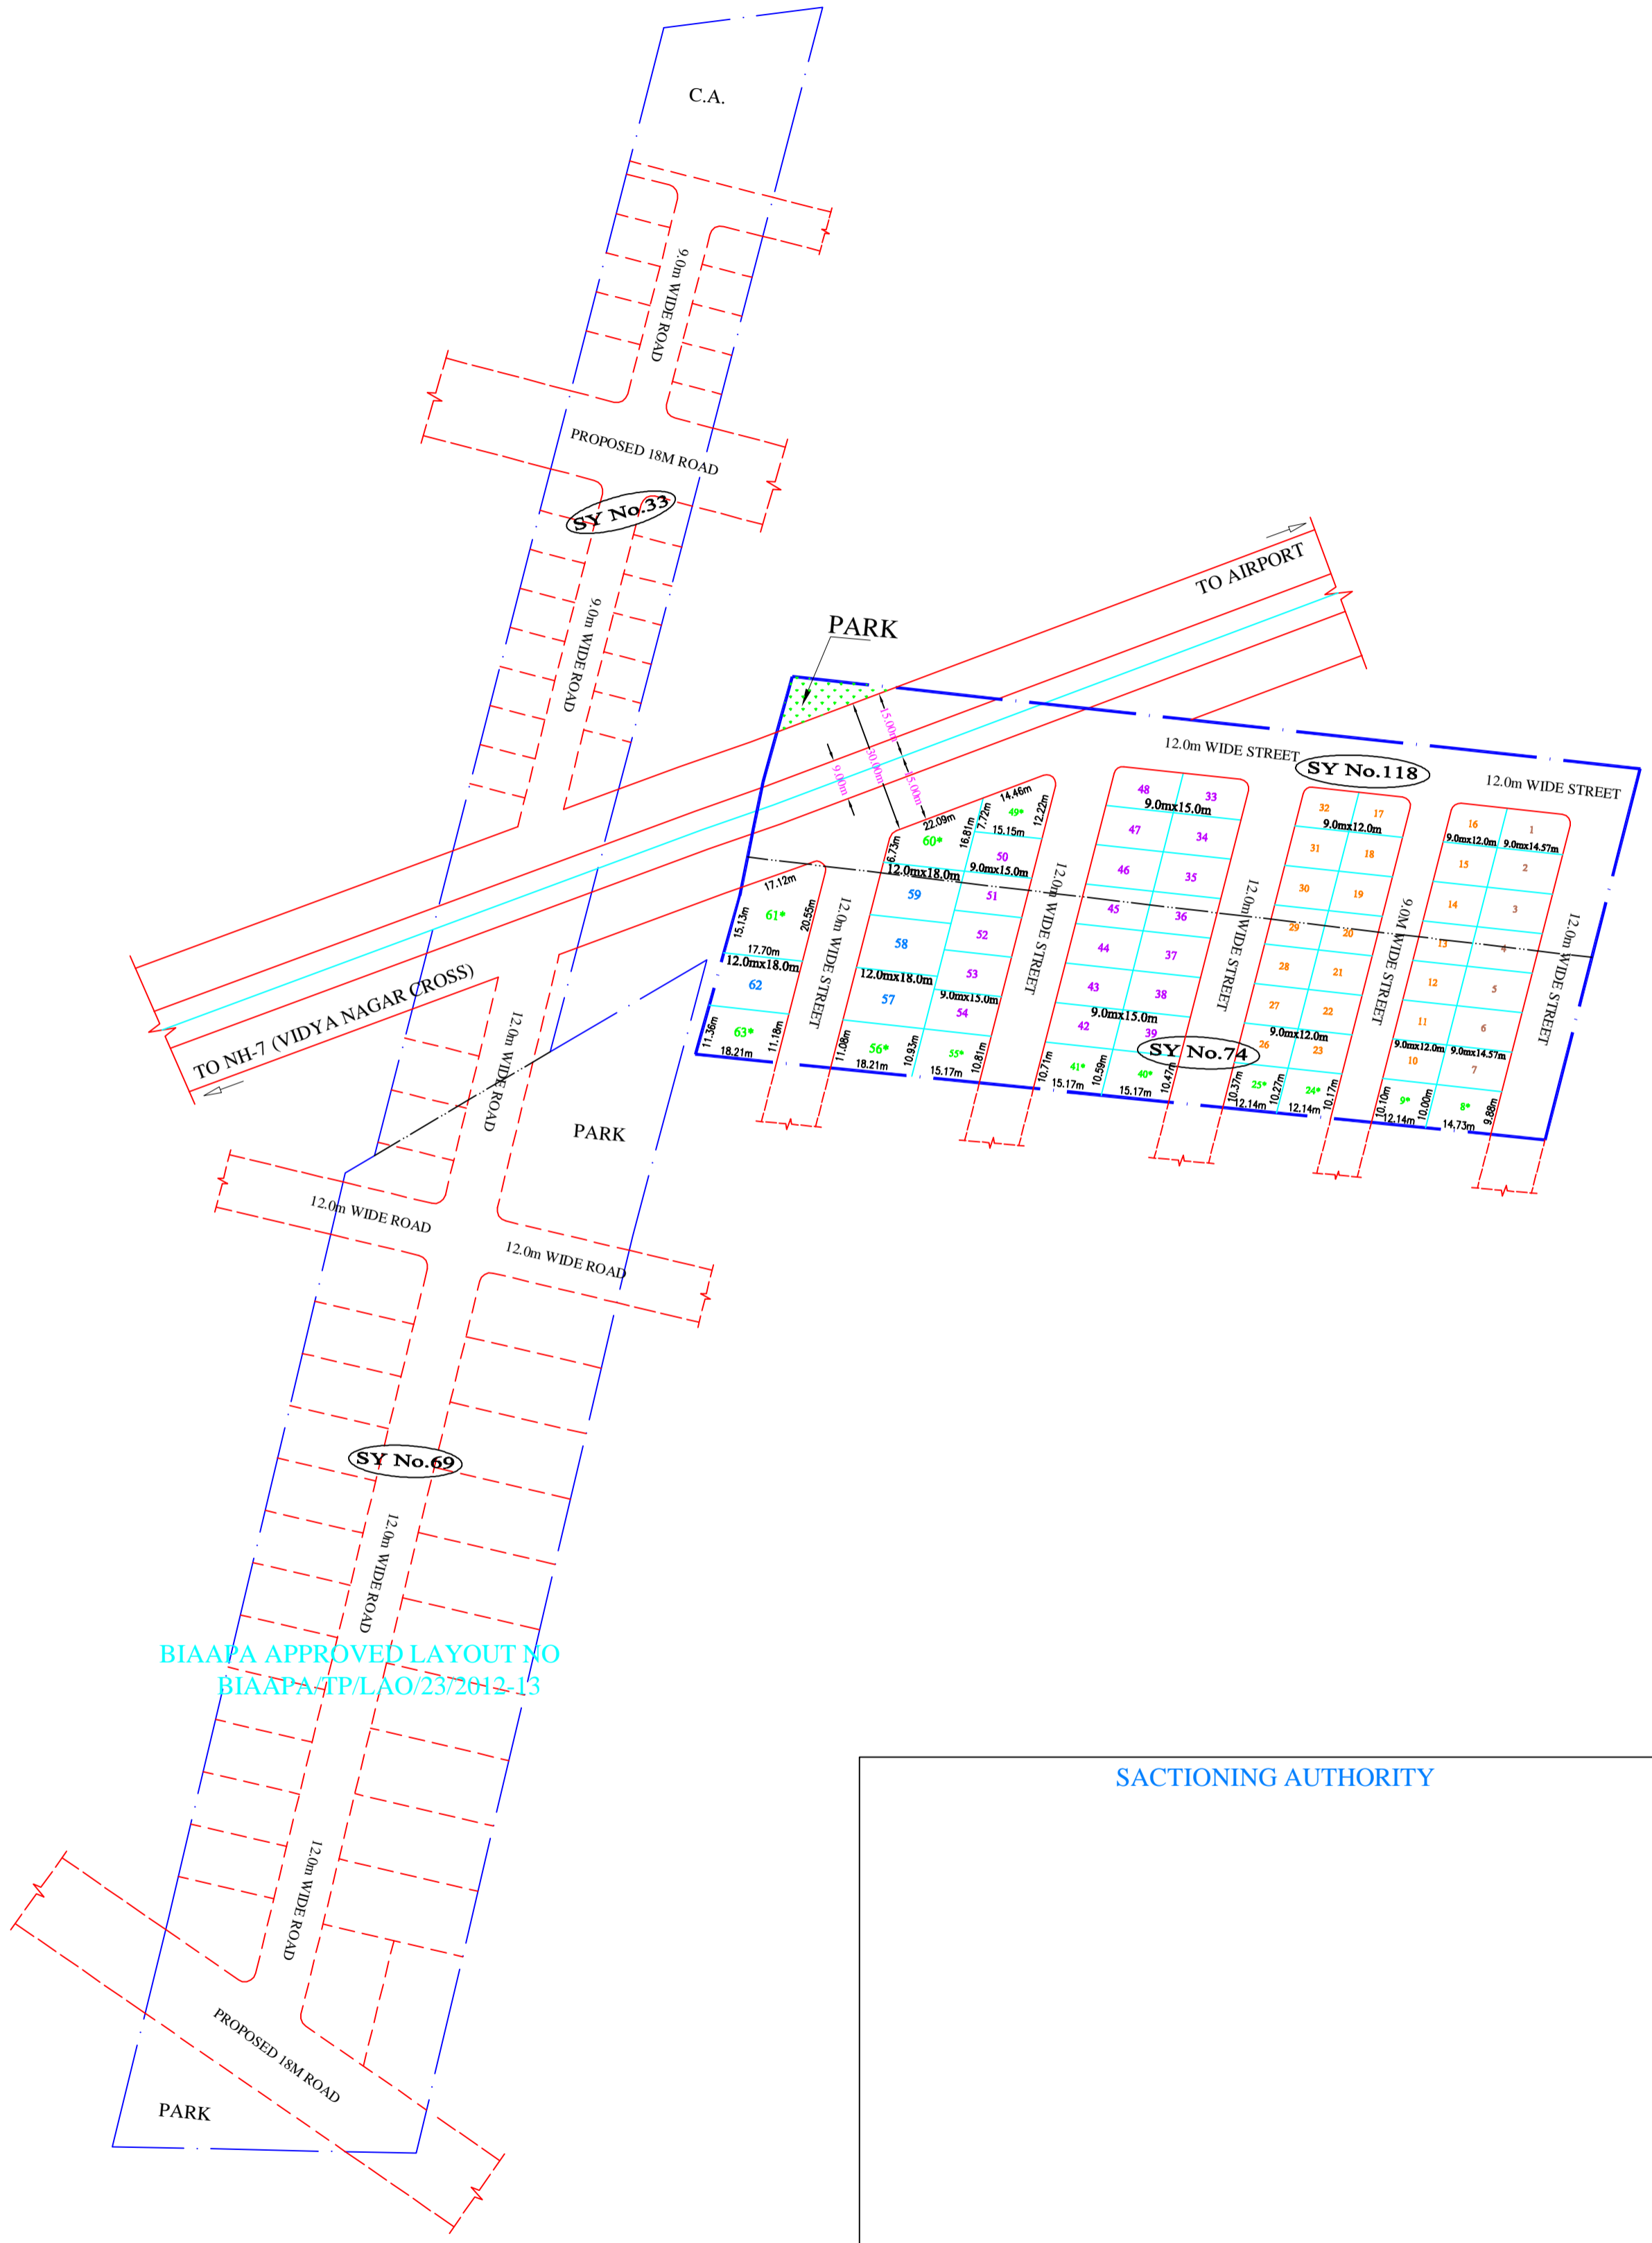

BIAAPA APPROVED LAYOUT NO
BIAAPA/TP/LAO/23/2012-13