

**-LAND USE ANALYSIS:-**  
Total Area of Layout :----- 27 Acres 21 Guntas (11389.31 Sqm)


SL.NO	DESCRIPTION	AREA IN SQMT	PERCENTAGE
1	RESIDENTIAL	5996.31	53.81 %
2	PARKS	11246.16	10.10 %
3	C.A.	5713.10	05.13 %
4	ROADS	34493.74	30.97 %
TOTAL AREA		111389.31	100.00 %

**-PLOT DETAILS:-**

SL.NO	PLOT SIZE	NO. OF SITE
1	9.14mx15.24m	12
2	12.19mx18.29m	195
3	15.24mx24.38m	28
4	ODD SITES*	18
TOTAL		253

**-TITLE:-**  
PROPOSED RESIDENTIAL LAYOUT PLAN IN  
SY.No..... OF BOILAHALLI VILLAGE,  
JALA HOBLI,BANGALORE NORTH TALUK.

**SURVEYED BY**  
**S.M** SURVEY CONSULTANTS  
#455/E, 1<sup>st</sup> FLOOR, 4<sup>TH</sup> CROSS,  
8<sup>TH</sup> MAIN AVENUE,  
BANGALORE-560 040  
Ph: 080-43380176  
E-Mail: smsurvey@gmail.com

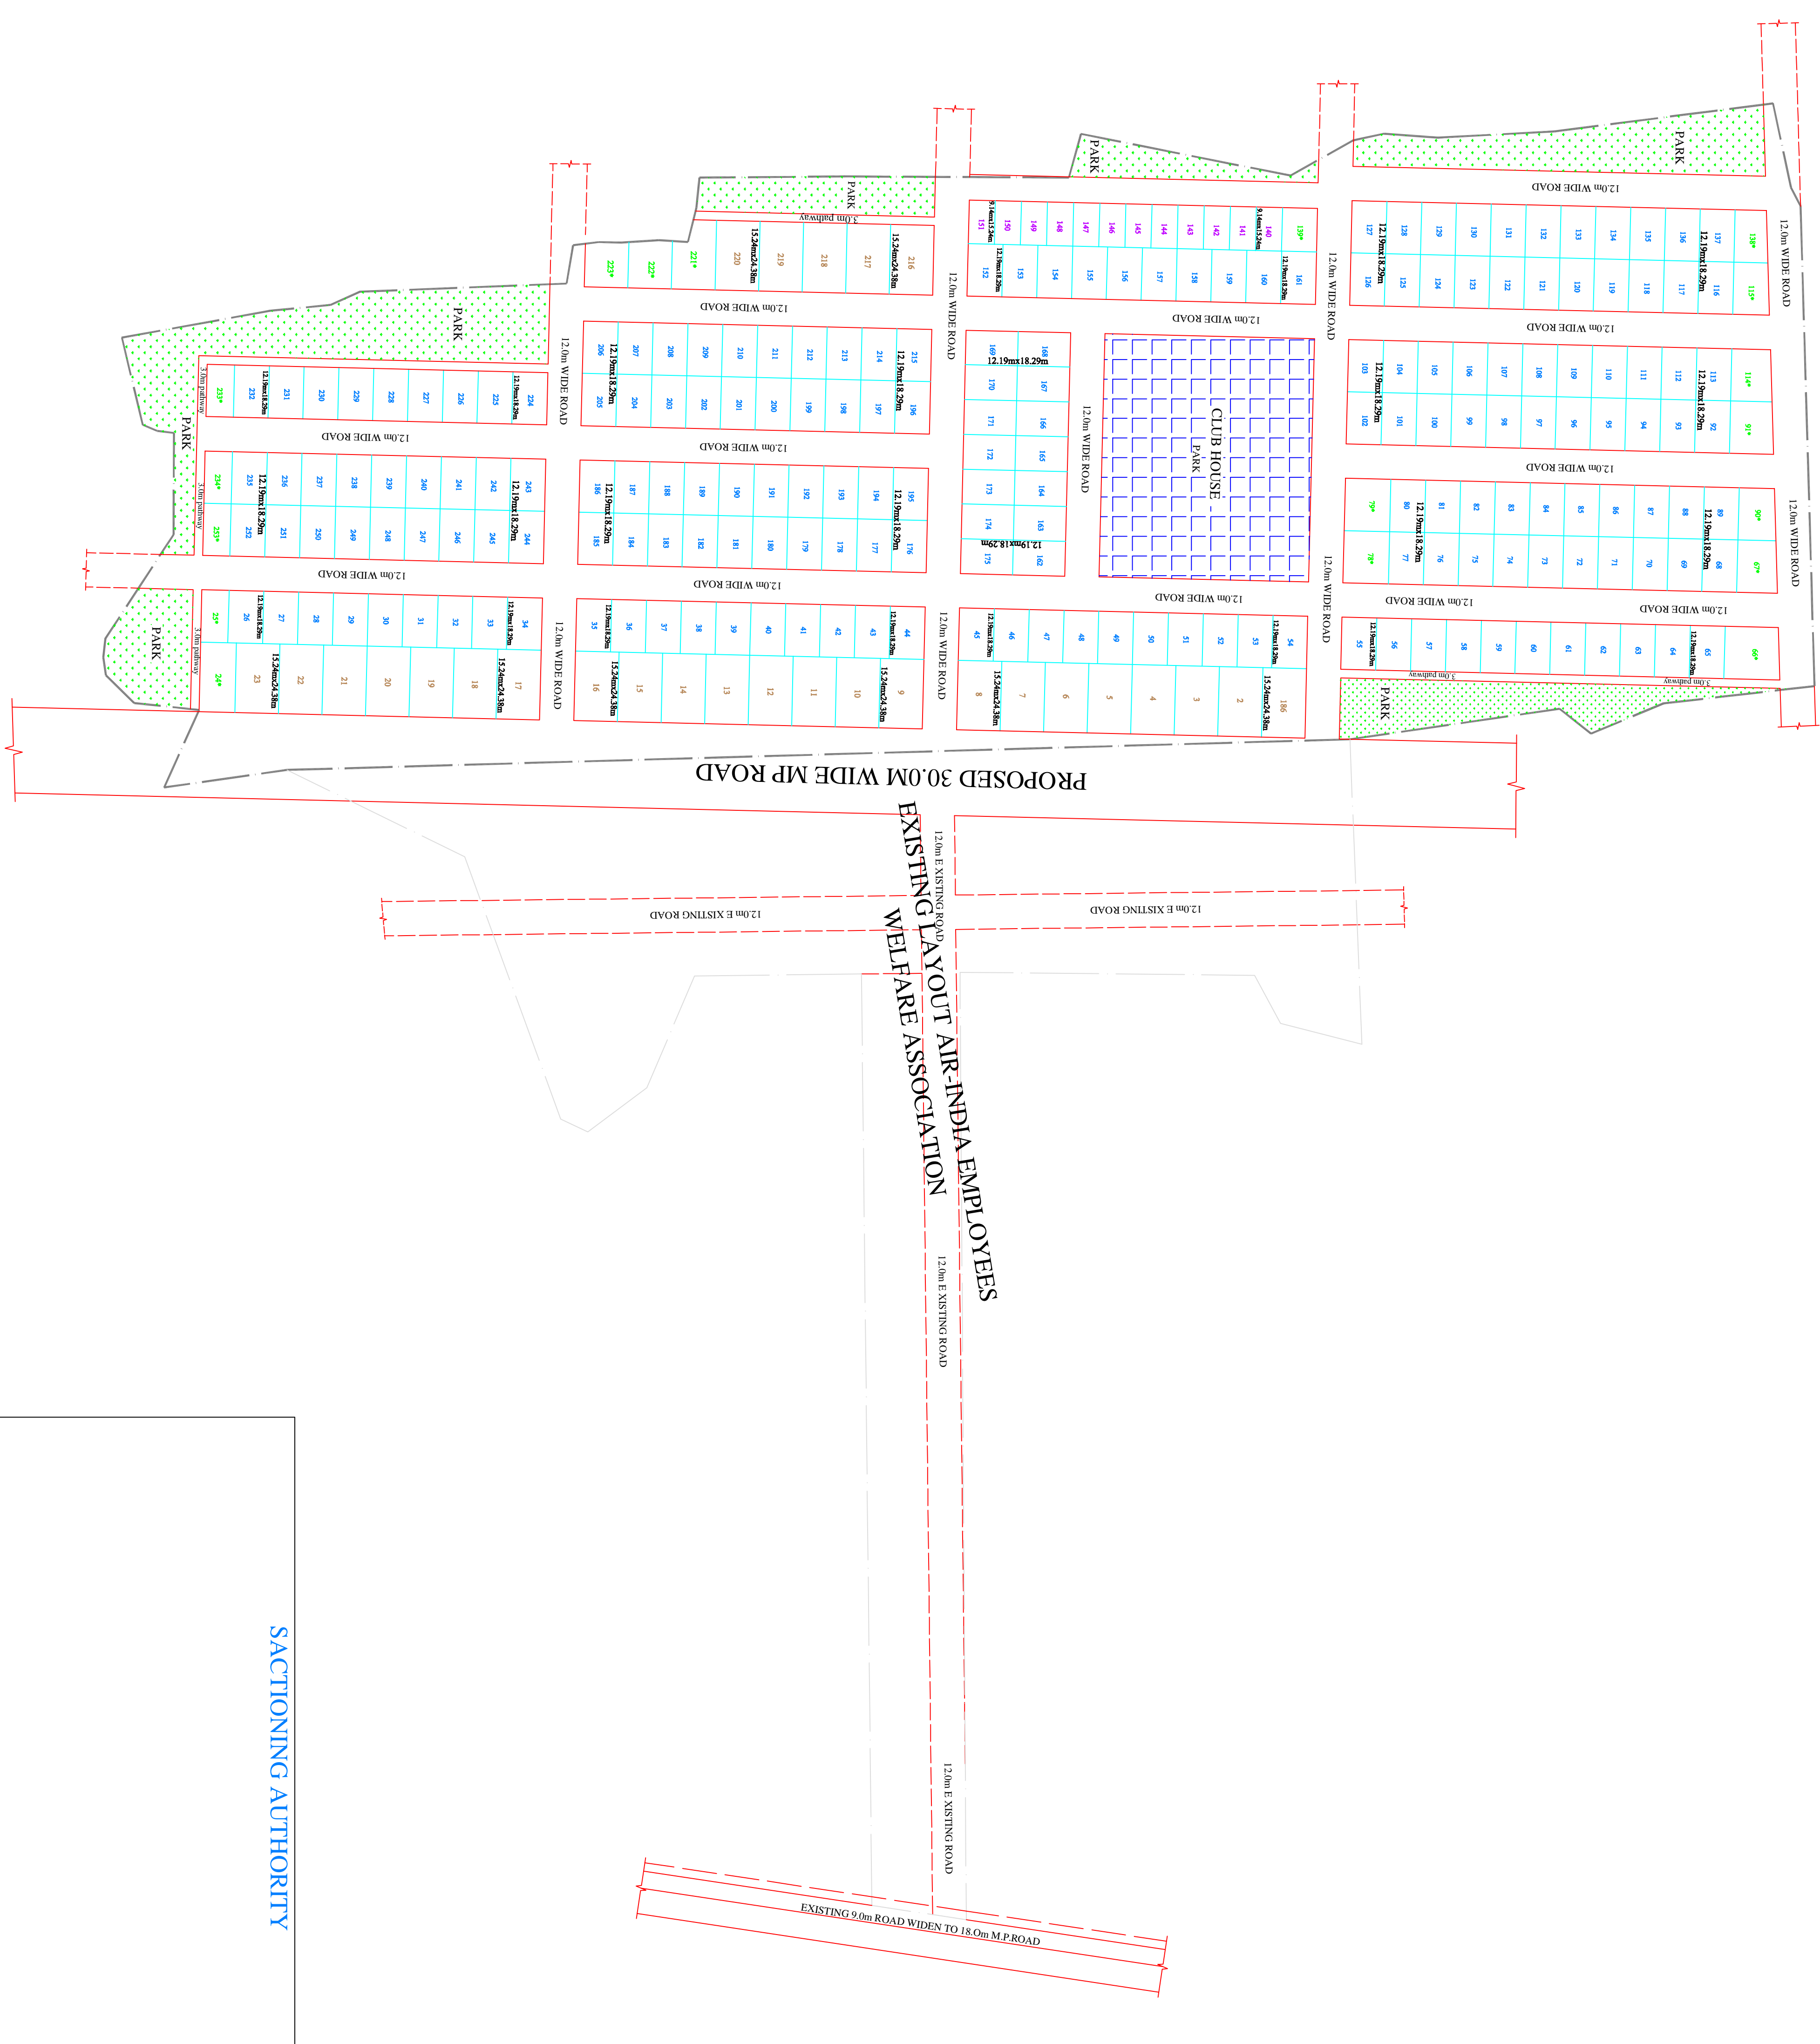

SACTIONING AUTHORITY